




PROPOSED FRONT ELEVATION

SCALE 1/4" = 1'-0"

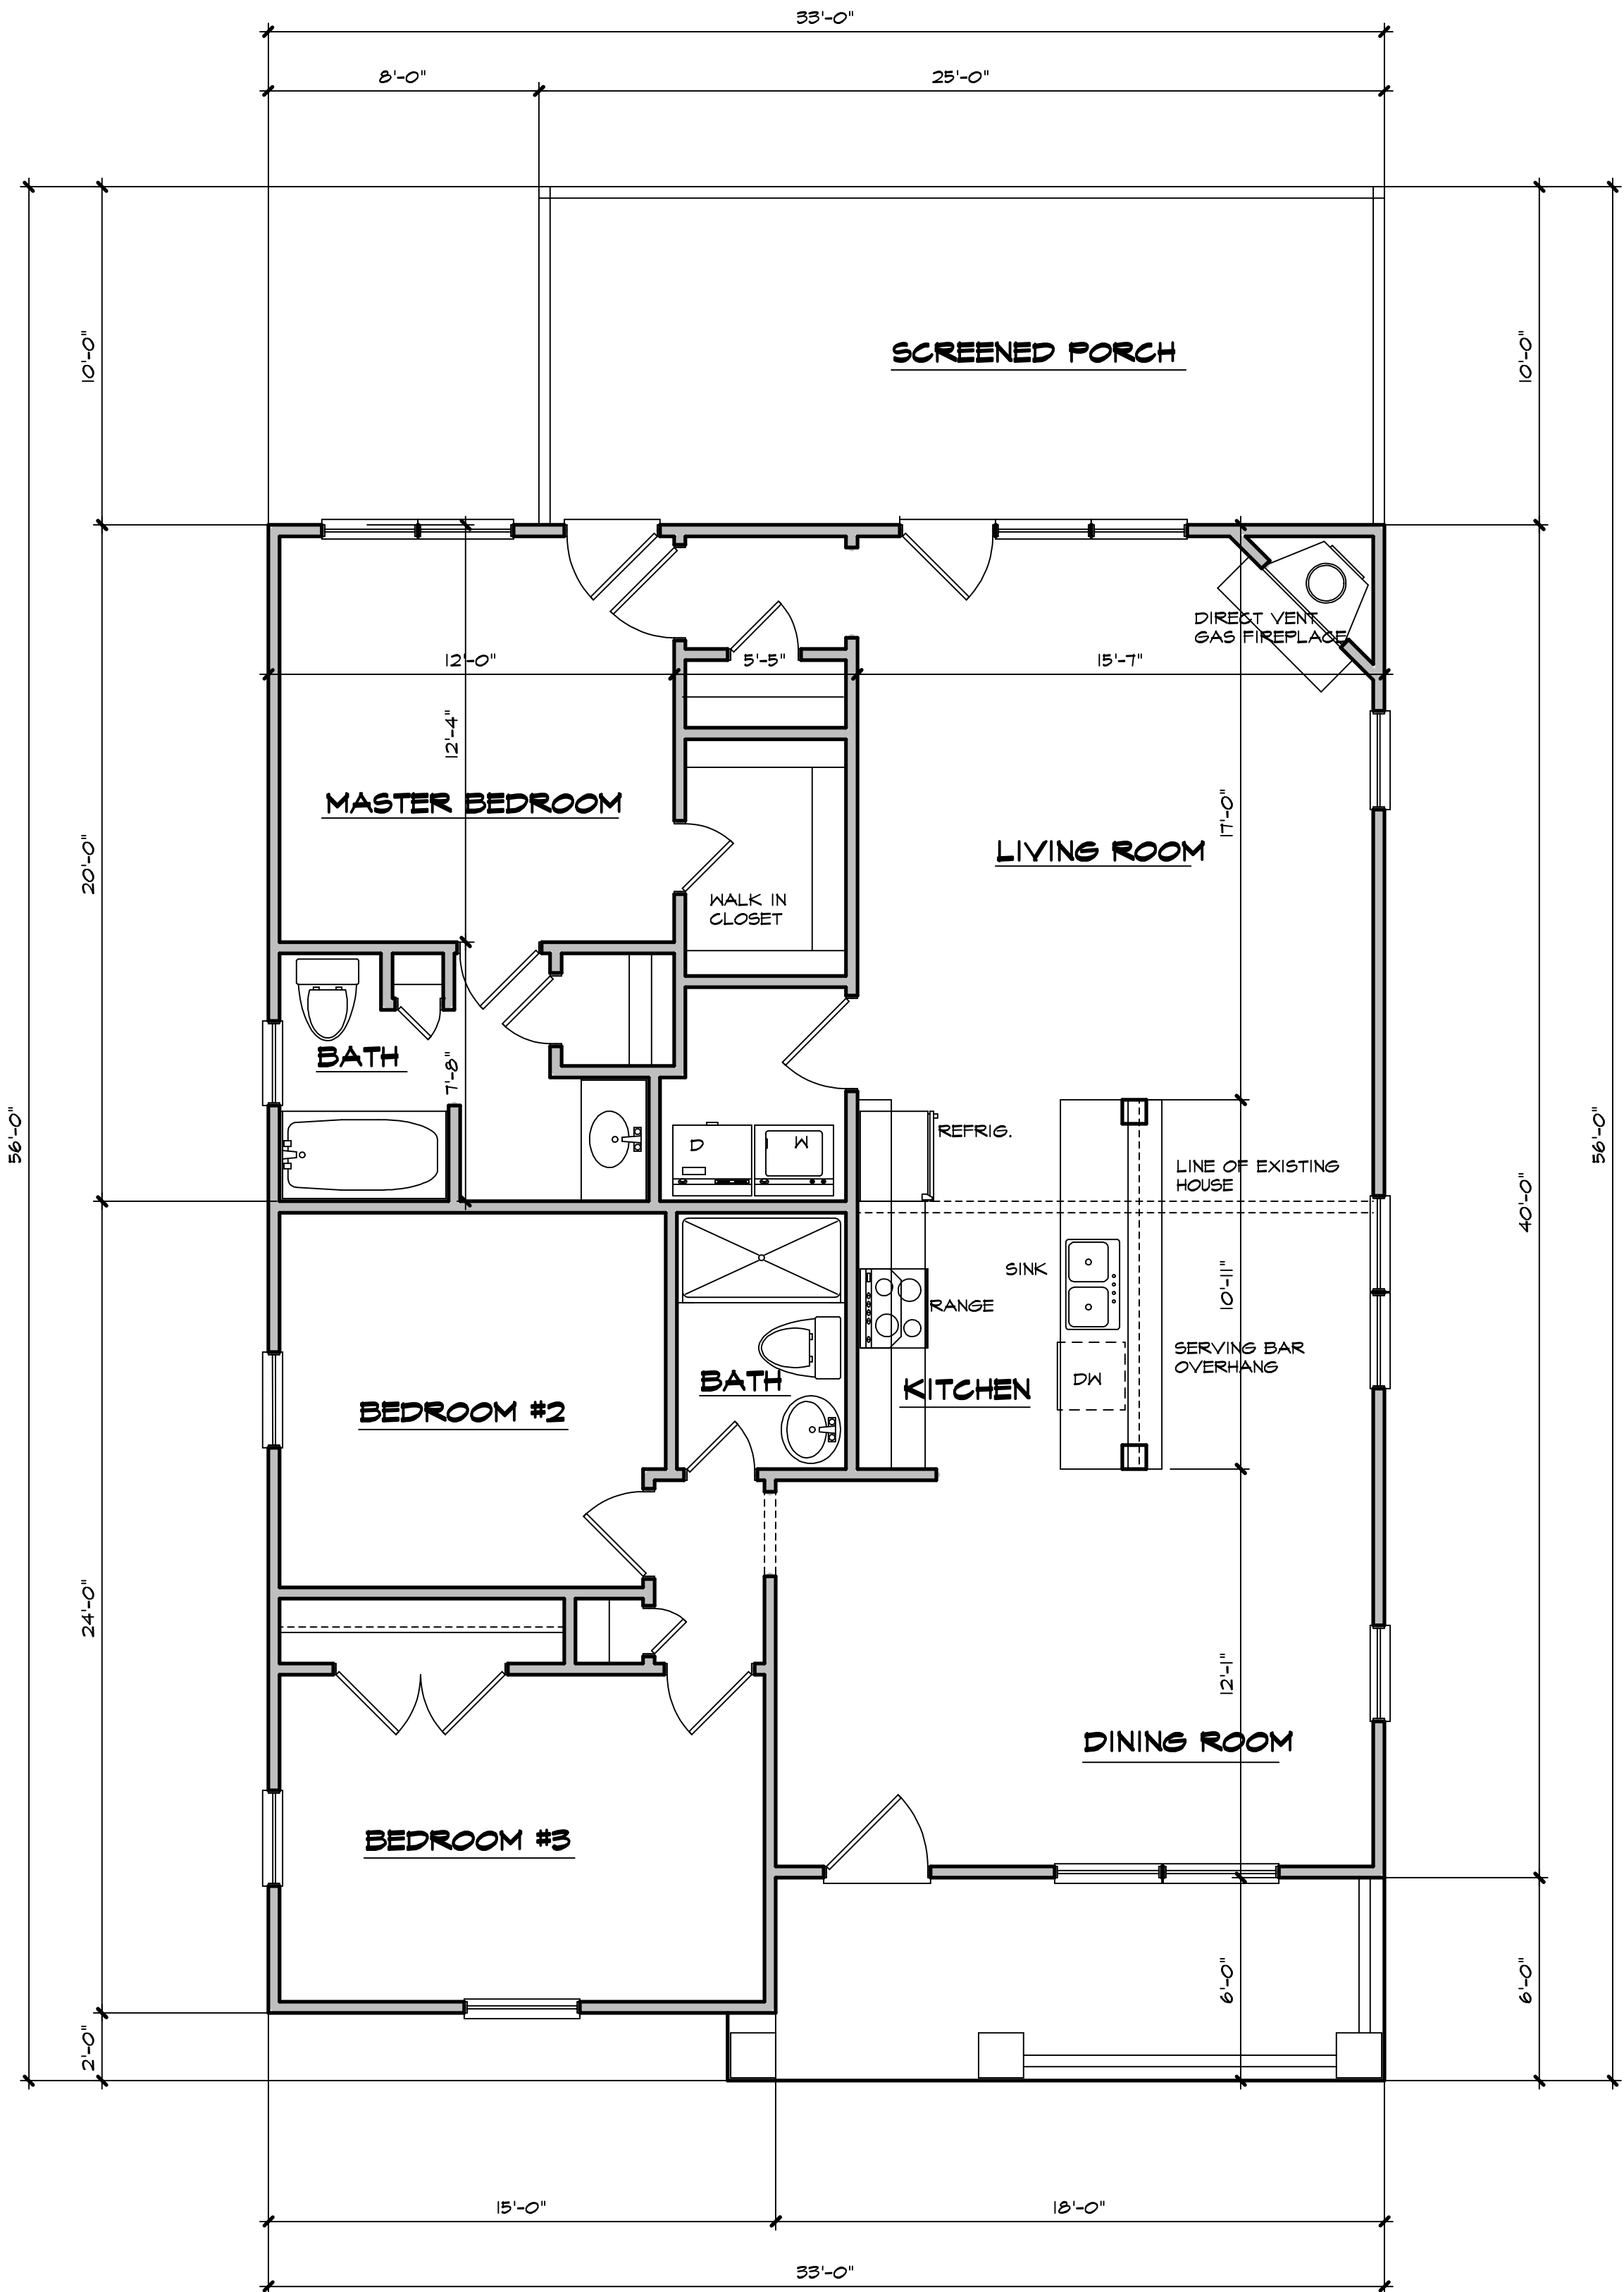

PROPOSED FLOOR PLAN

SCALE 1/4" = 1'-0"

THIS ADDS 660 SQ.FT. TO EXISTING HOUSE



Zack Mondry Residence
401 Dennis Avenue, Raleigh, NC

HAYNES & WELCH, INC.
RESIDENTIAL DESIGNERS
8320 Falls of Neuse Rd., Suite 111, Raleigh, North Carolina 27615 919-847-8828

PURCHASER MUST VERIFY ALL DIMENSIONS AND CONDITIONS BEFORE BEGINNING CONSTRUCTION.

HAYNES & WELCH ASSUMES NO LIABILITY FOR CONTRACTORS PRACTICES AND PROCEDURES.

CODES AND CONDITIONS MAY VARY WITH LOCATION, A LOCAL DESIGNER, ARCHITECT OR ENGINEER SHOULD BE CONSULTED BEFORE CONSTRUCTION.

THESE DRAWINGS ARE INSTRUMENTS OF SERVICE AND AS SUCH SHALL REMAIN PROPERTY OF THE DESIGNER.

© COPYRIGHT 2008 Haynes & Welch All Rights Reserved

4/15/2008
080214