



LOADING  
 20-10-40-50  
 ROOF LL = 20  
 ROOF DL = 10  
 FLOOR LL = 40  
 FLOOR DL = 50


FLOOR LOAD 40LL+50DL=90TL

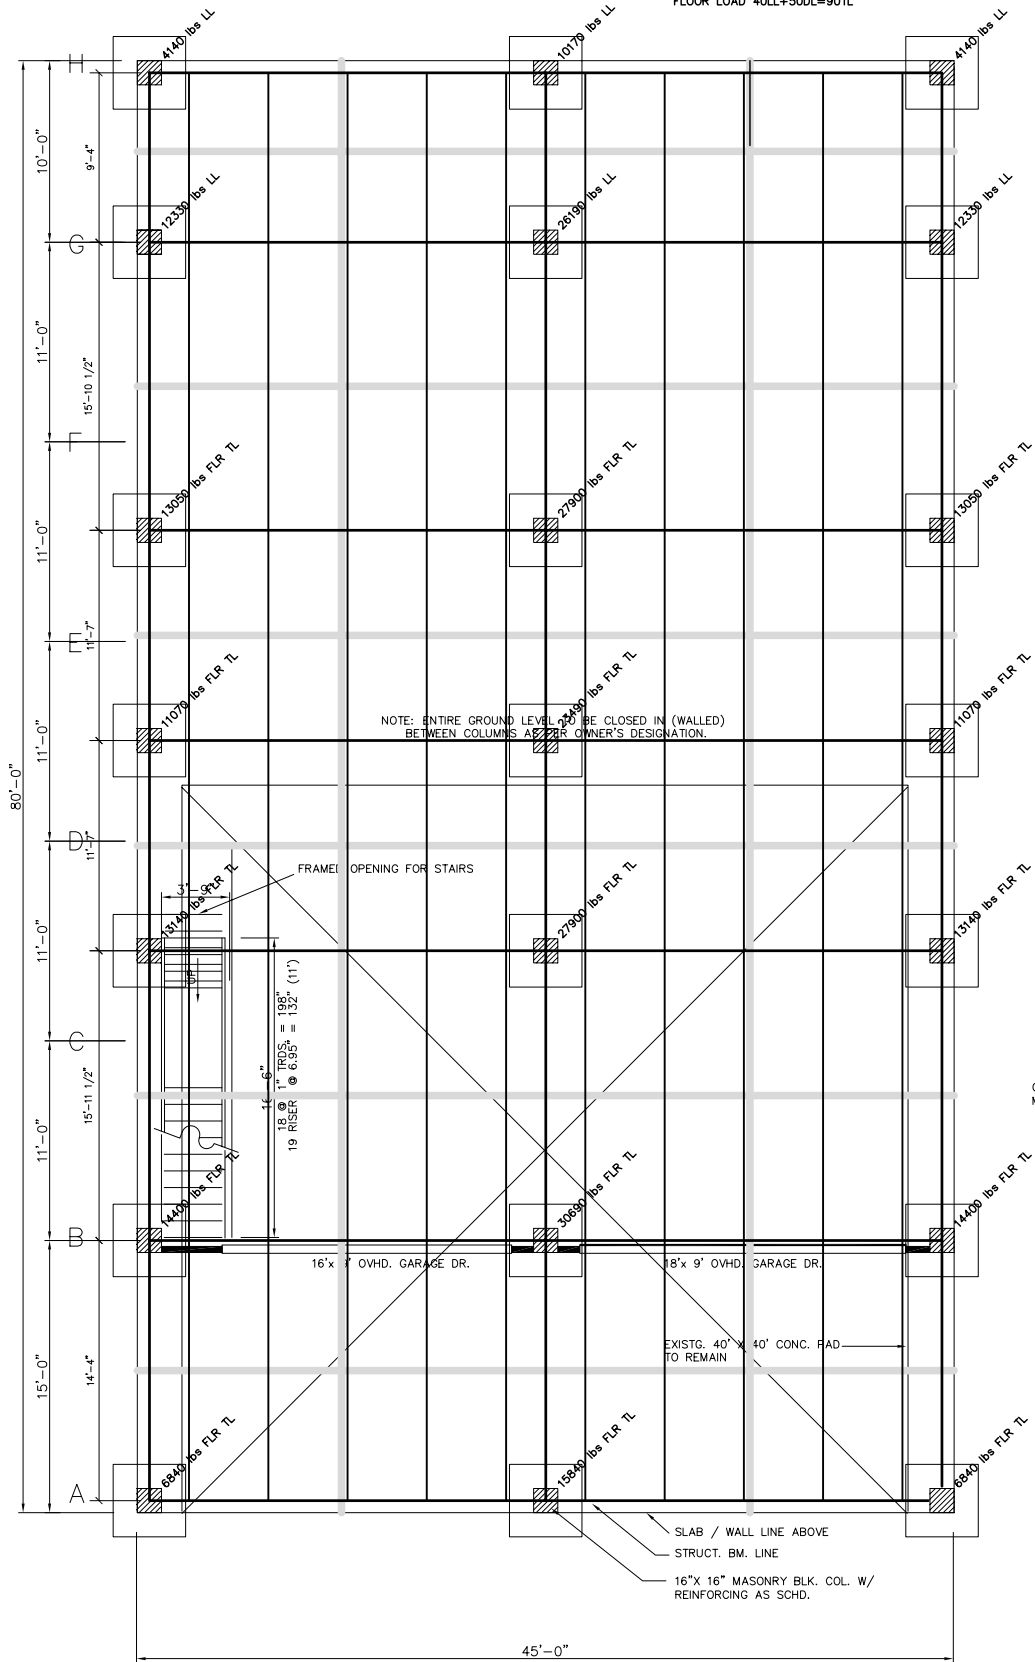

GROUND LEVEL PLAN scale 1/8"=1'-0"

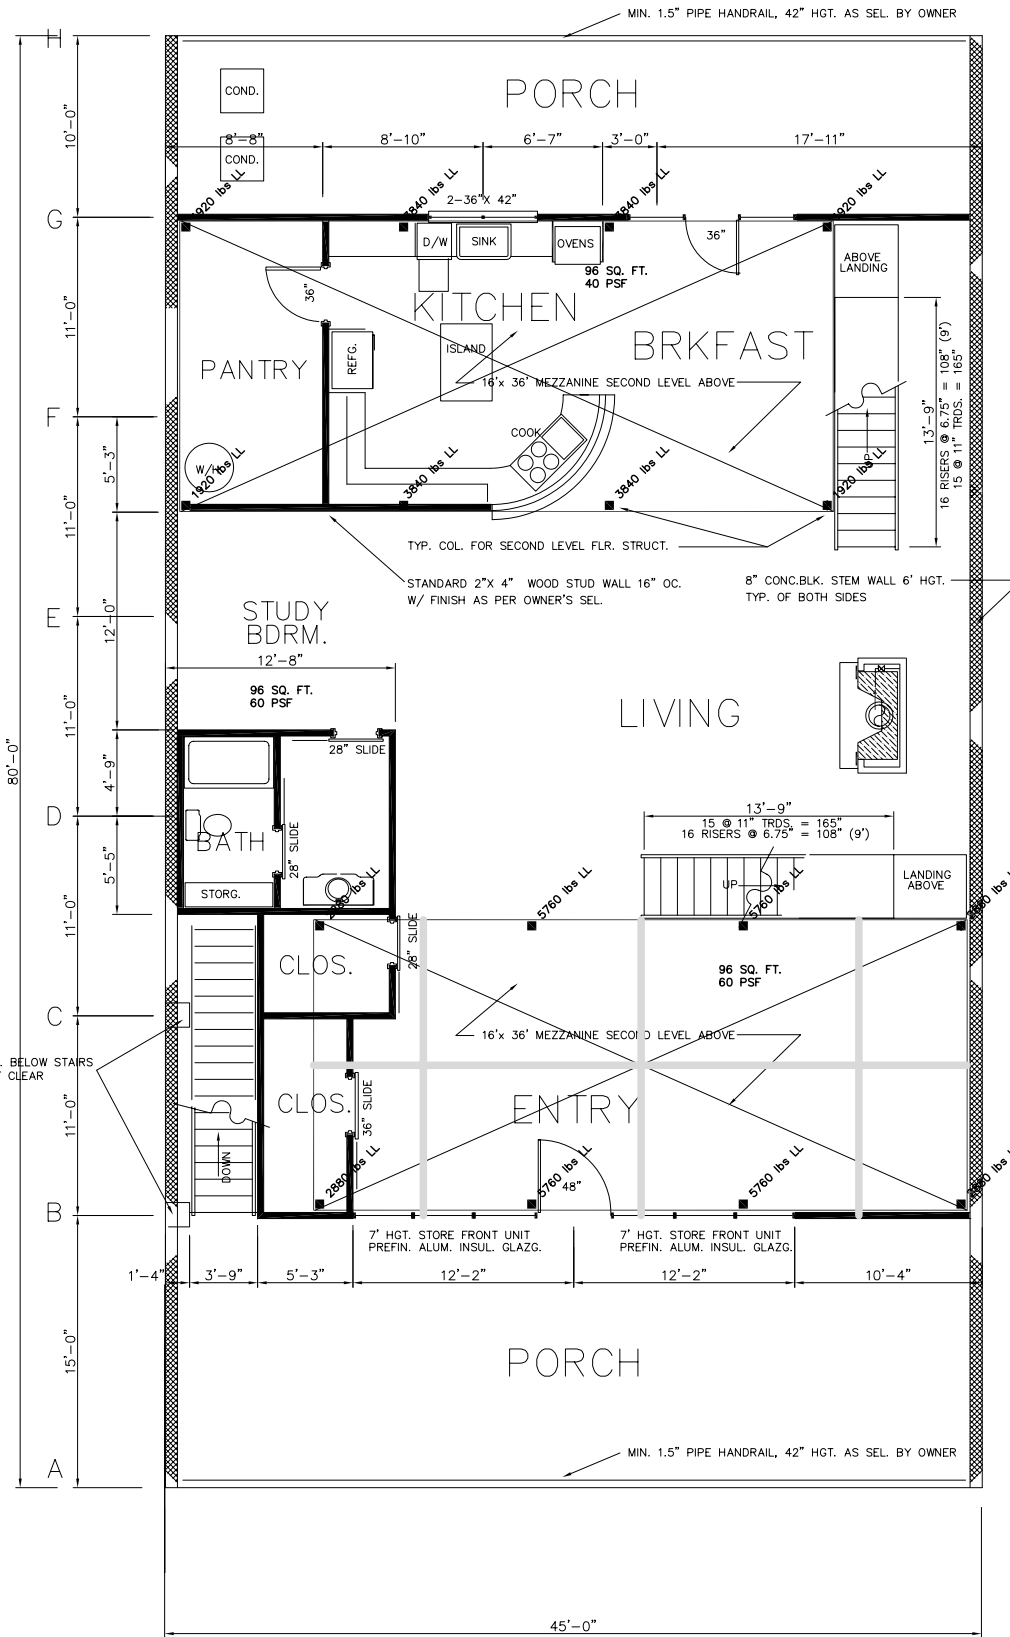

LEVEL 1 FLR. PLAN scale 1/8"=1'-0"

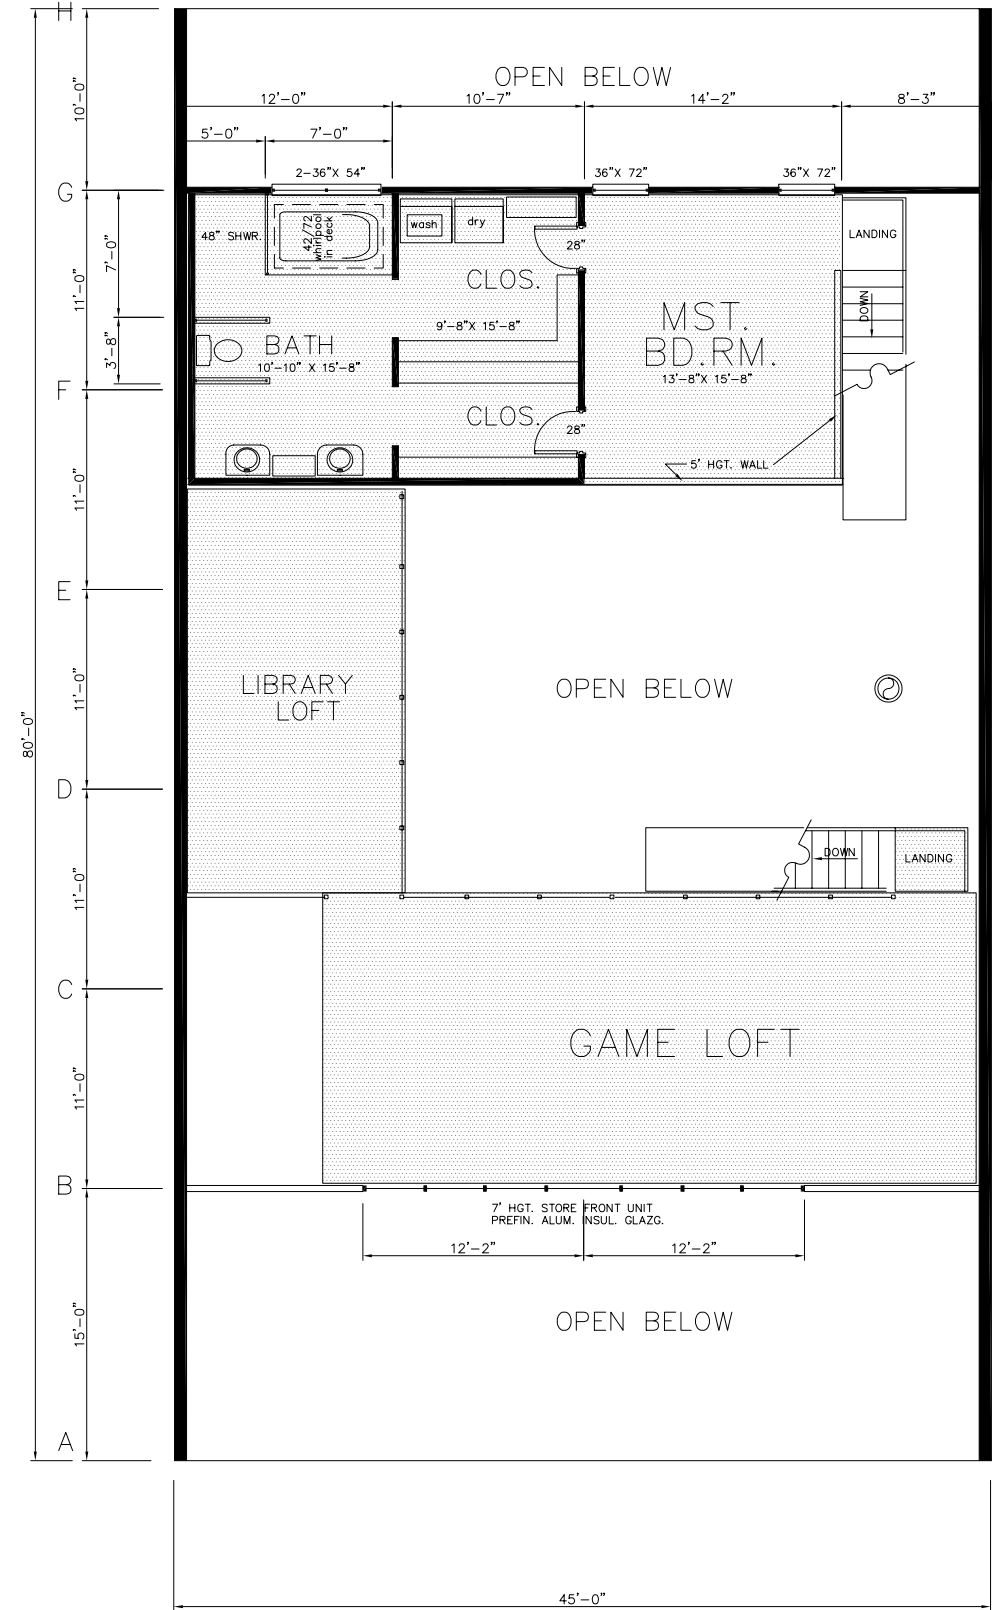

LEVEL 2 FLR. PLAN scale 1/8"=1'-0"